


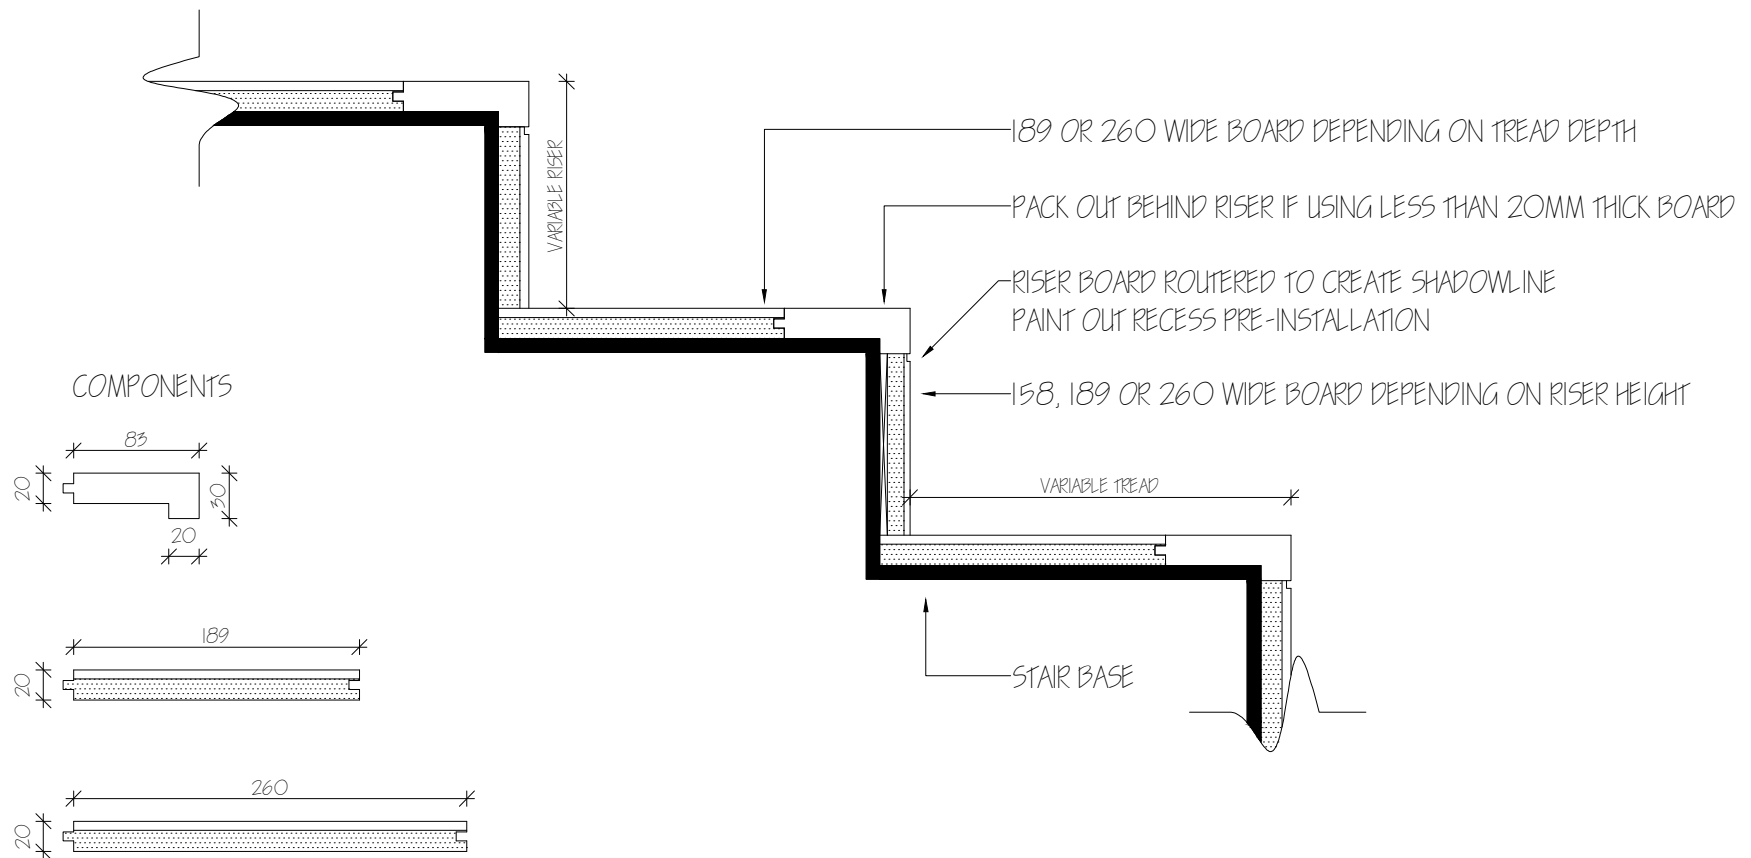

ROYAL OAK FLOORS

STAIR DETAIL - WATERFALL AND SHADOWLINE

