


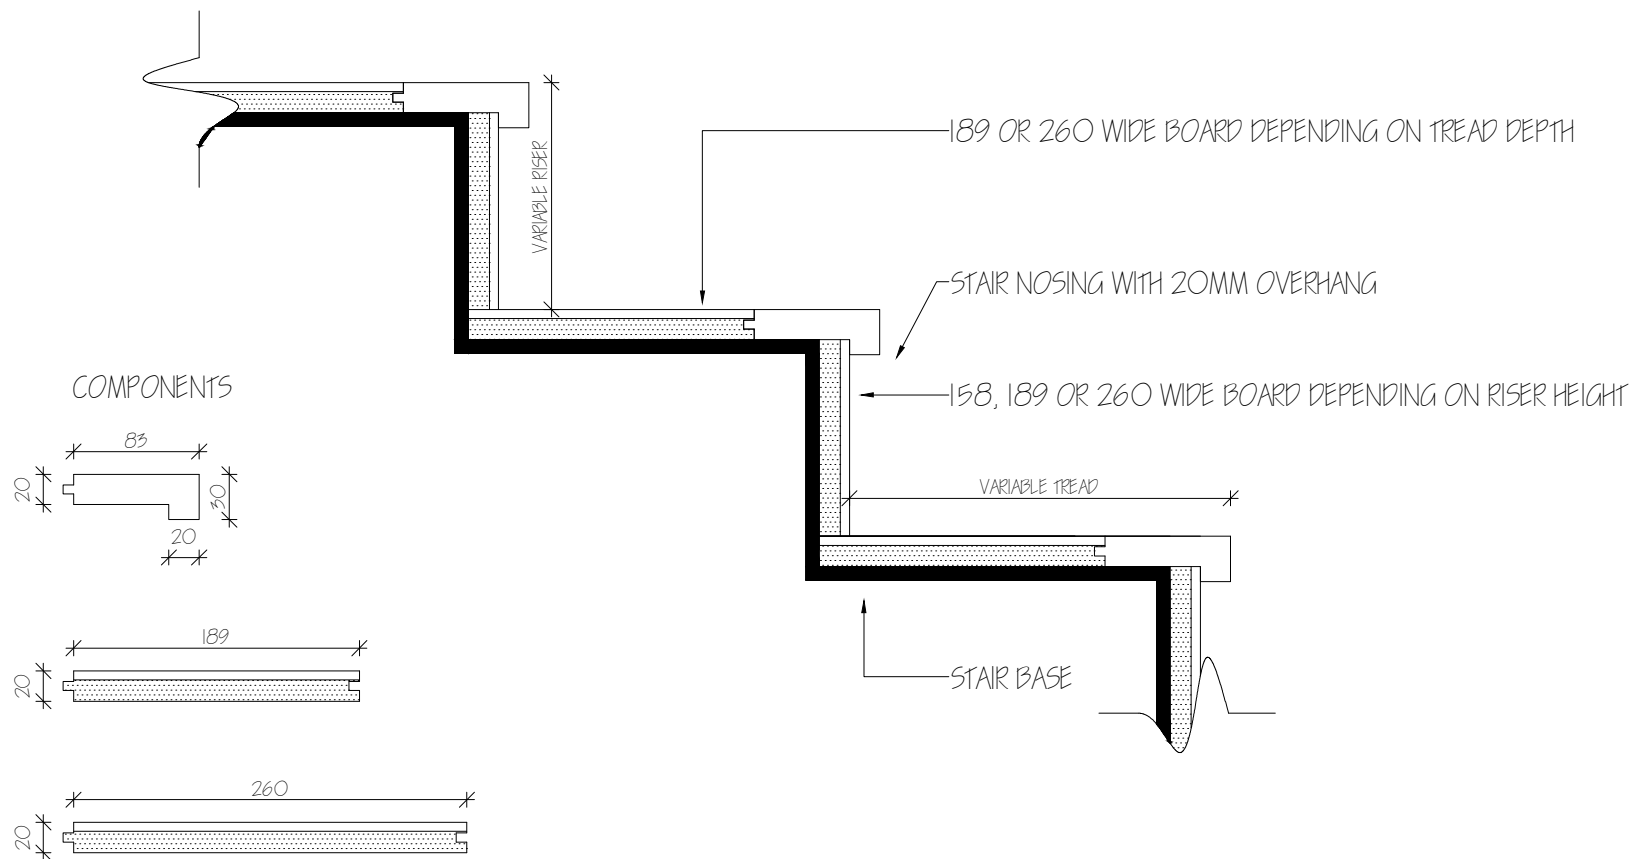

ROYAL OAK FLOORS

STAIR DETAIL - TRADITIONAL OVERHANG